

**मआविम**



## महाराष्ट्र औद्योगिक विकास महामंडळ

(महाराष्ट्र शासनाचा अंगिकृत व्यवसाय)

मुख्य कार्यालय : महाकाली गुंफा मार्ग, अंधेरी (पूर्व) मुंबई-४०००९३

दूरध्वनी : २६८७००५२/५४/२७/७३, फॅक्स : २६८७१५८७

परिमंडळ कार्यालय : उद्योग भवन, सिव्हील लाईन्स,

नागपूर - ४४० ००१


दूरध्वनी : २५२६३६१/ २५४२६२१ फॅक्स : २५४२६२०

### PLOT UTILIZATION CERTIFICATE

This is to certify that plot No. X-5 admeasuring area of 12263.00 sqm. is located at MIDC Deori Growth Center. The purpose of plot allotted for activity of education society vide letter No. MIDC / RO/ (NGP) / GAD / MS-122/7126/2014. Dt. 13.03.2014 and as educational activity is started on plot in the name of Krushna Sahayogi Tantra Shikshan Sanstha hereby the utilization of plot certificate is issued.

OUT. No/MIDC/GON/E&MD  
SDGONDIA/2025/४/ ७५३६३  
MIDC, Sub- Division, Gondia.


Dated : 16/01/2025

  
8.01.2025  
Deputy Engineer,  
MIDC, Sub-Division,  
Gondia




DEORI INDUSTRIAL AREA  
 VILLAGE :- DEORI  
 TAL :- DEORI DIST :- GONDIA  
 Plot No :- X-5 Area :- 12263.0 M<sup>2</sup>


SCALE  
 1 CM = 10 Mtr

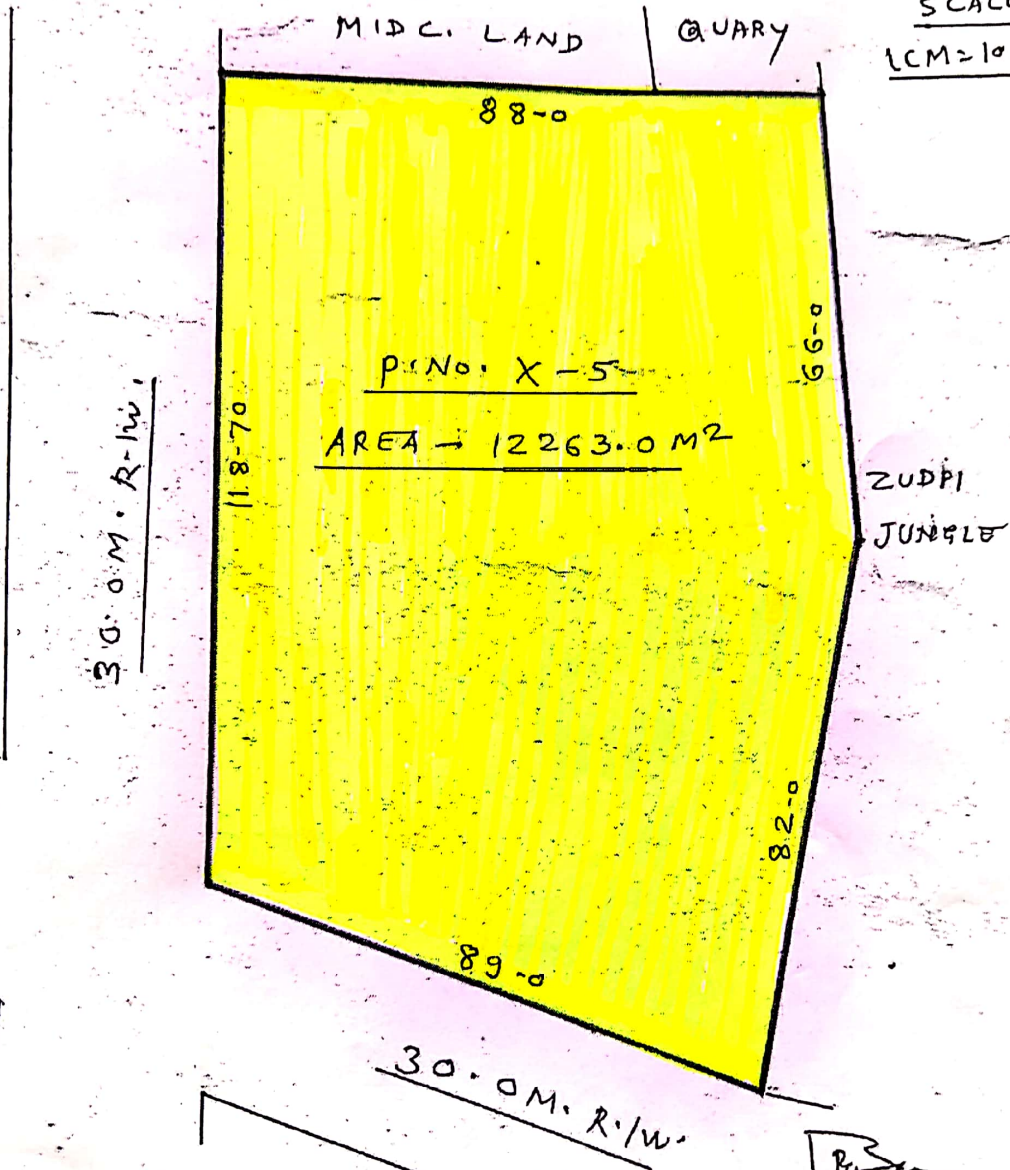



  
 Regional Officer  
 M.I.D.C., Nagpur


88	2002
82	82

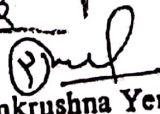  
 Ramkrushna Yerne  
 K.S.T.S.S. Warehouse  
 MIDC, DEORI, Dist. Gondia

  
 R. G. BODKHE  
 Head Surveyor  
 M.I.D.C., NAGPUR

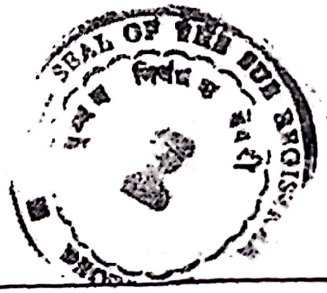

  
 DE Gondia  
 Deputy Engineer  
 M.I.D.C Sub-Division  
 Gondia

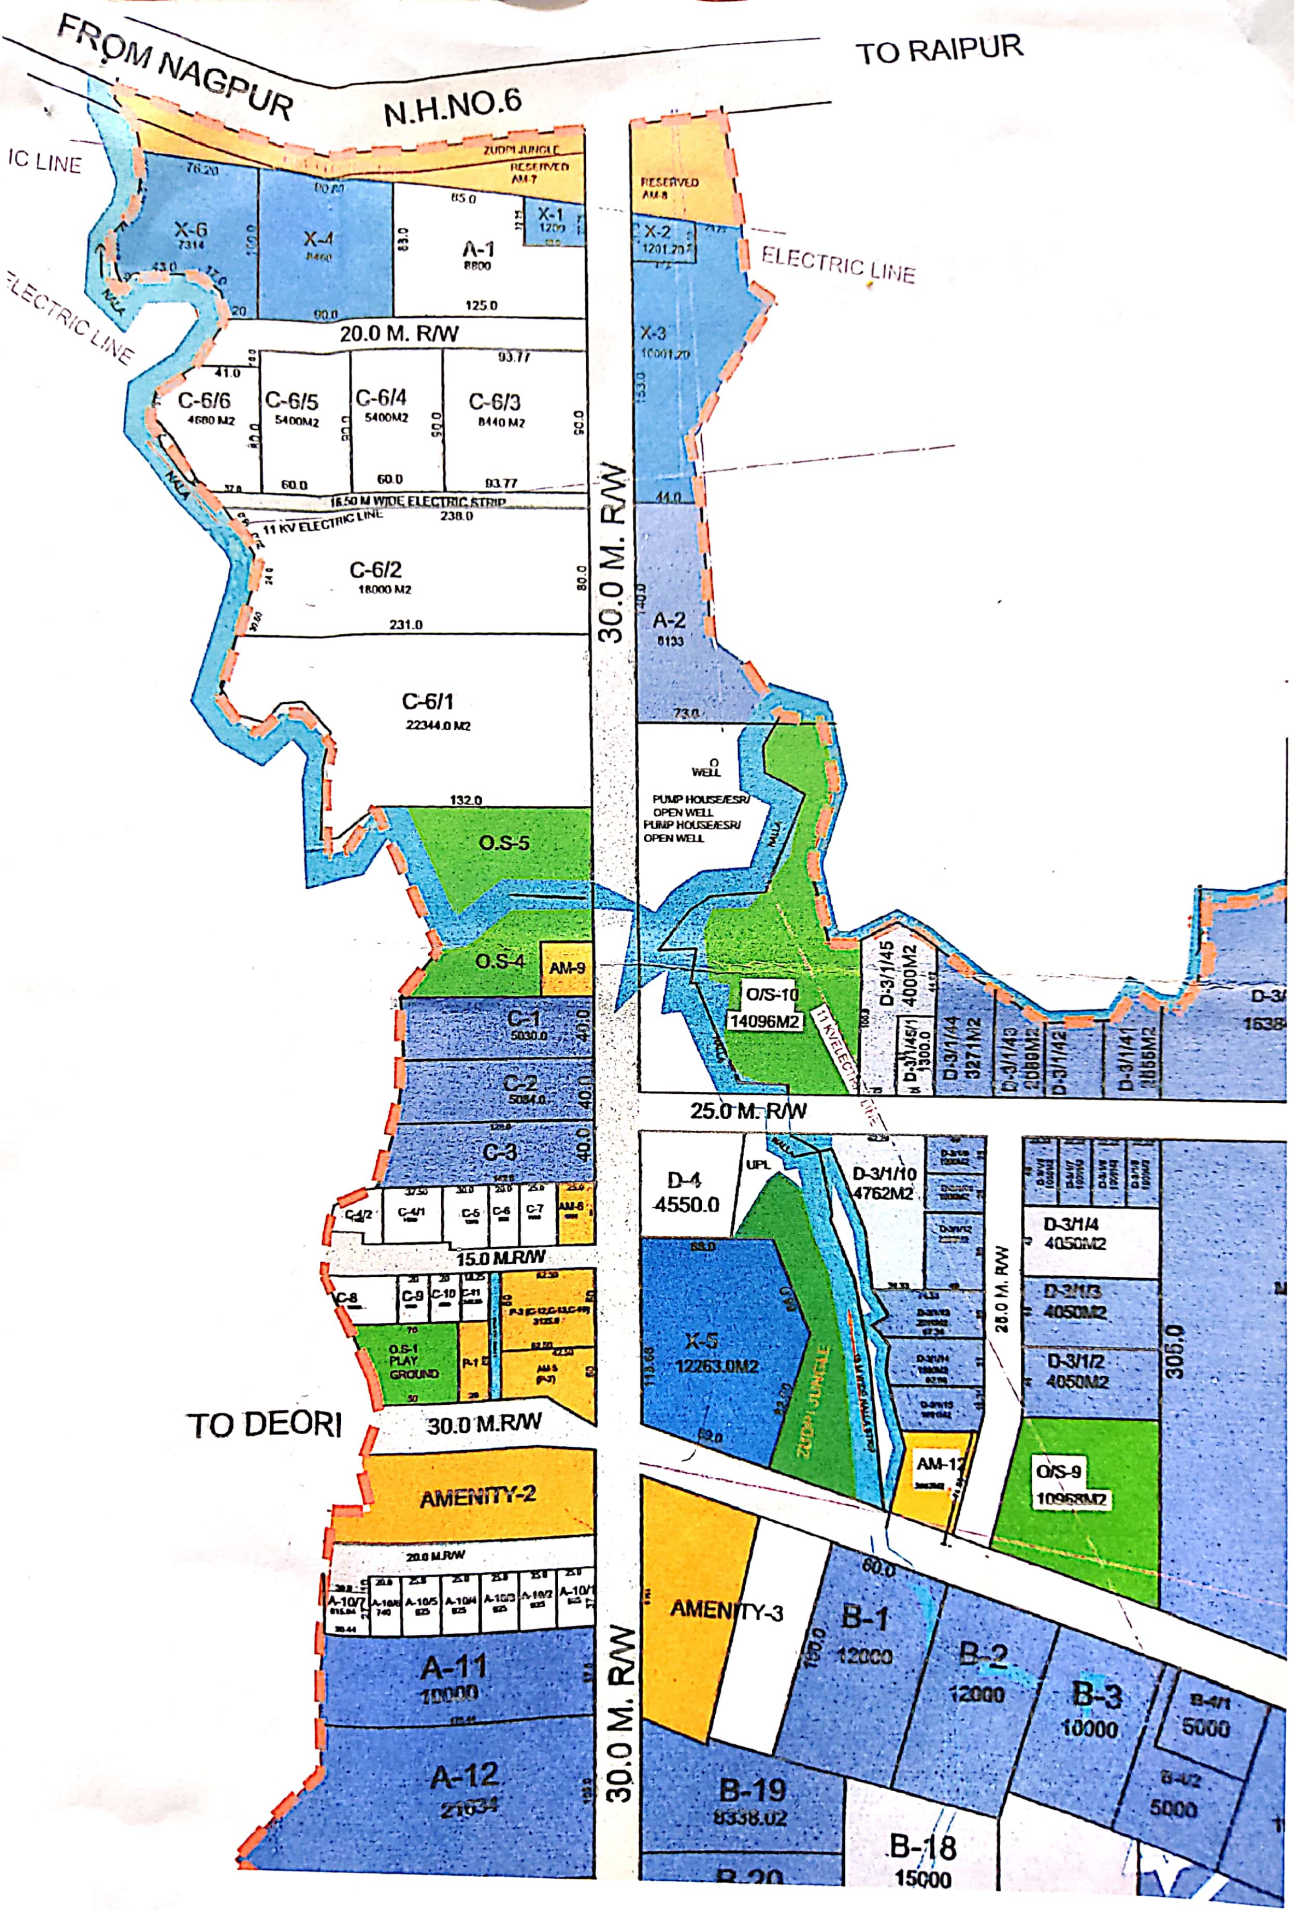

**MIDC**



**MAHARASHTRA INDUSTRIAL DEVELOPMENT CORPORATION**  
(A Government of Maharashtra Undertaking)

**HEAD OFFICE : MAHAKALI CAVES ROAD, ANDHERI (EAST),  
MUMBAI - 400 093.**

**TEL : 26870052 / 54 / 27 / 73, FAX : 26871587**

**NAGPUR ZONE : 4TH FLOOR, UDYOG BHAVAN, CIVIL LINES,  
NAGPUR - 440 001.**

**TEL : 2526361 / 2542621, FAX : 2542620**

**PLOT UTILIZATION CERTIFICATE**

This is to certify that plot No. P-2 admeasuring area of 1650.00 sqm. is located at MIDC Deori Growth Center. The purpose of plot allotted for commercial activity of hospital vide letter No. MIDC / RO/ (NGP) / LMS-54/ 3072 / 2017. Dt. 31.07.2017 as similar activity being activate in mercantile Building on plot in the name of Anil Kumar Zamsing Yerne is Secretary of Krushna Sahayogi Tantra Shikshan Sanstha Deori. hereby utilization of plot certificate is issued.


OUT. No/MIDC/GON/E&MD  
SDGONDIA/2025/ I 94363 /  
MIDC, Sub- Division, Gondia.

Dated : 16/01/2025

Deputy Engineer,  
MIDC,Sub-Division,  
Gondia




DEORI INDUSTRIAL AREA  
 VILLAGE: DEORI  
 TAL. DEORI DIST. GONDIA  
 Plot No. P-2 Area 1650.0m<sup>2</sup>

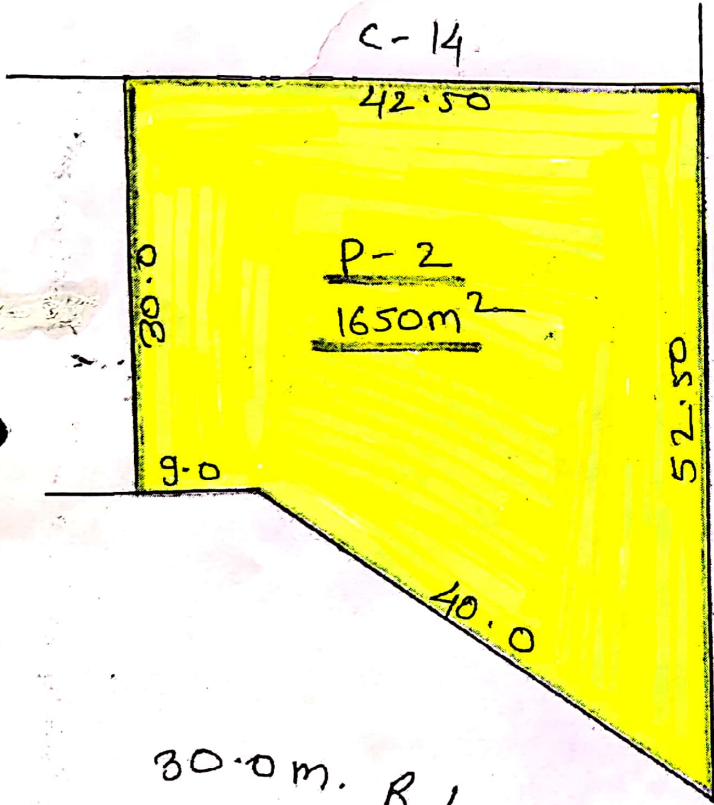


द व र	
६६४	२०२३
४४	३०


30.0 m. R/W


30.0 m. R/W

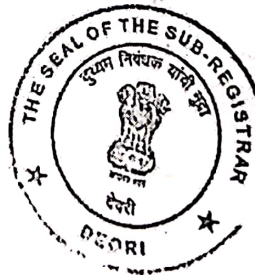

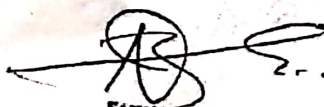  
 Secretary  
 Urdha Sahayogi Tantra Sthan,  
 Samtha Deori Distt. Gondia

  
 Regional Officer  
 M.I.D.C. NAGPUR

  
**R. R. Borkar**  
 SURVEYOR  
 M.I.D.C. DEORI

  
 Deputy Engineer  
 M.I.D.C. Sub-Division  
 Gondia

FROM NAGPUR

TO RAIPUR

N.H.NO.6

IC LINE

ELECTRIC LINE

ELECTRIC LINE

TO DEORI




30.0 M. R/W


25.0 M. R/W

30.0 M. R/W

20.0 M. R/W

305.0

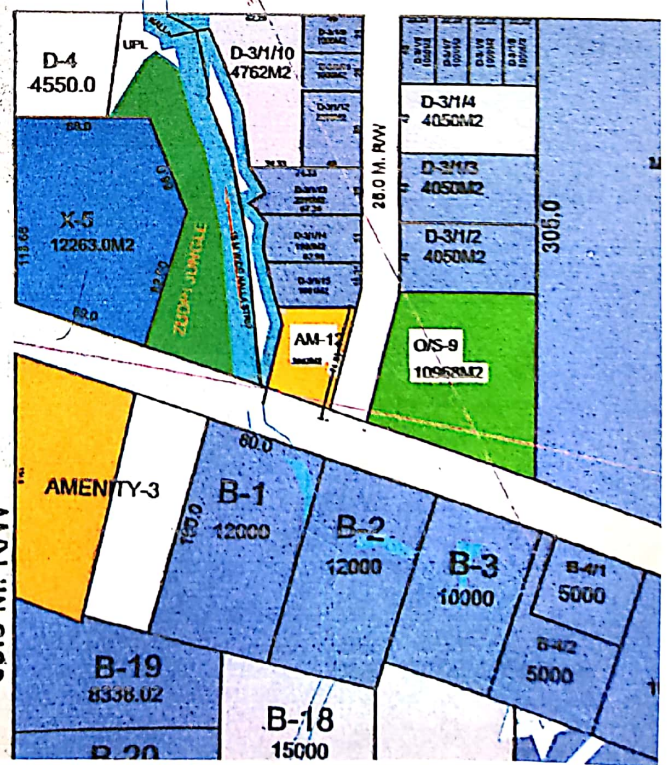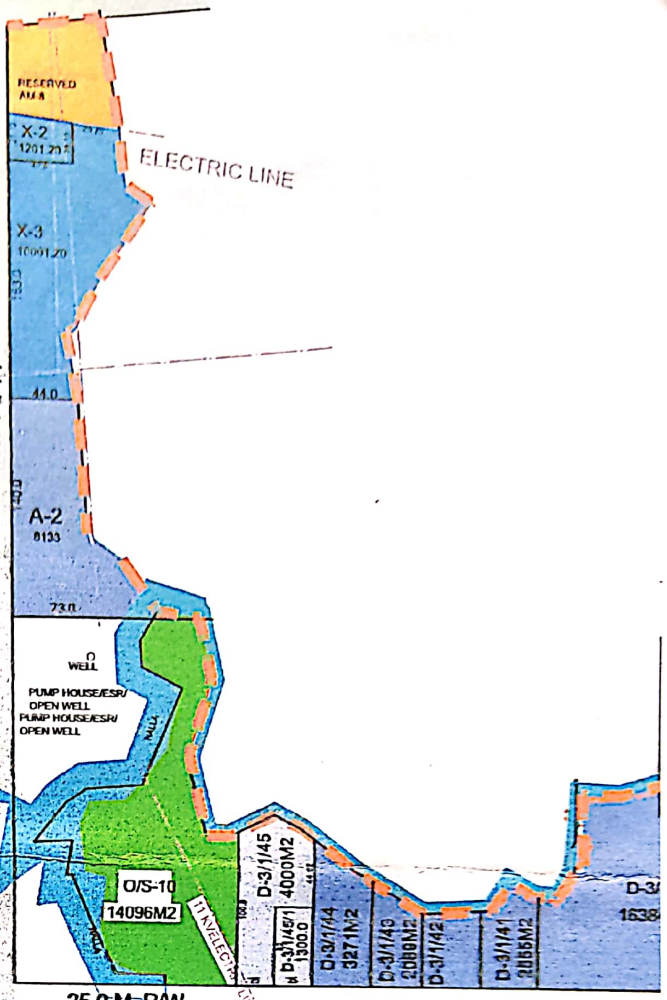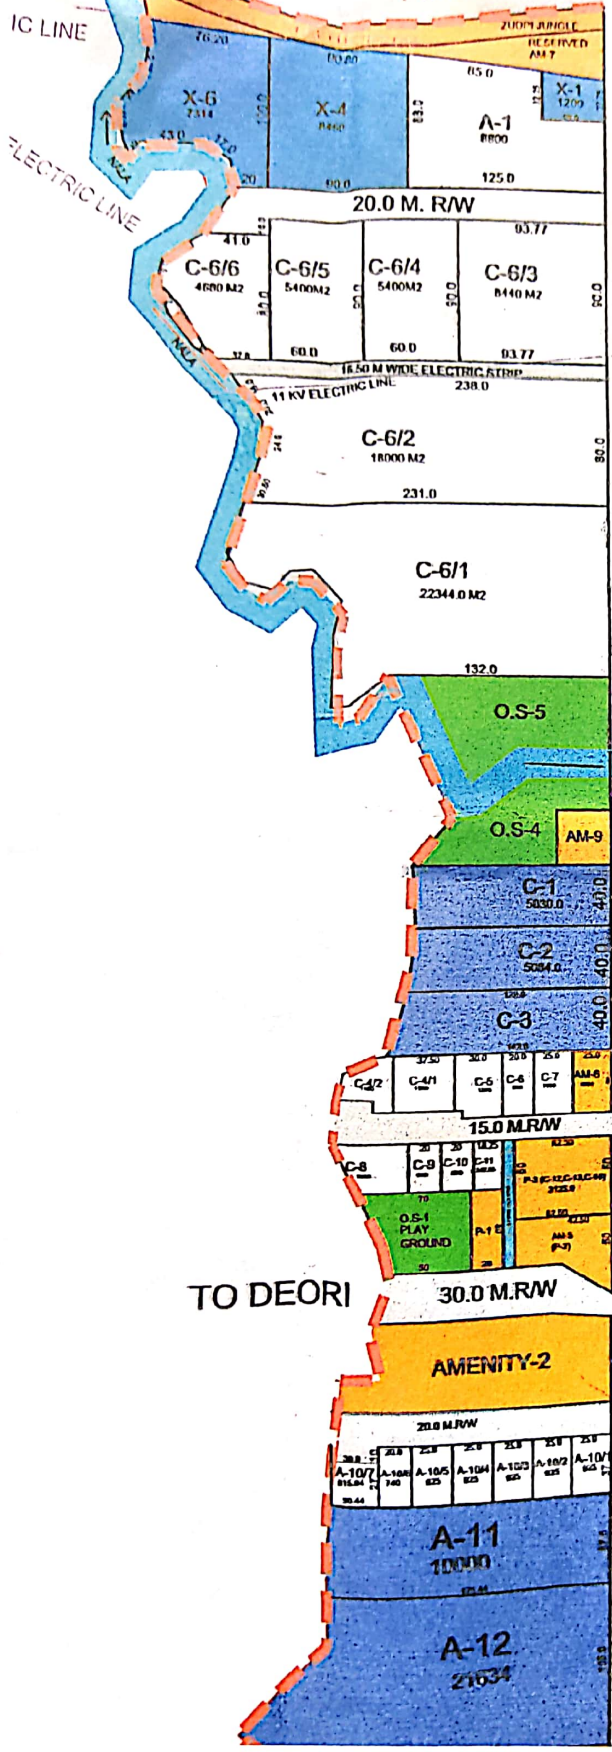

  
 Dy/Engineer  
 M.I.D.C. Sub. Dn. Gondia  
 8.01.2025

**मअविम**



## महाराष्ट्र औद्योगिक विकास महामंडळ

(महाराष्ट्र शासनाचा अंगिकृत व्यवसाय)


मुख्य कार्यालय : महाकाली गुंफा मार्ग, अंधेरी (पूर्व) मुंबई-४०००९३  
दूरध्वनी : २६८७००५२/५४/२७/७३, फॅक्स : २६८७१५८७  
परिमंडळ कार्यालय : उद्योग भवन, सिव्हील लाईन्स,  
नागपूर - ४४० ००१  
दूरध्वनी : २५२६३६१/ २५४२६२१ फॅक्स : २५४२६२०

### PLOT UTILIZATION CERTIFICATE

This is to certify that plot No. P-3 admeasuring area of 3125.00 m2. is located at MIDC Deori Growth Center. The purpose of plot allotted building for educational activity vide letter No. MIDC / RO/ (NAGPUR) / DOR/ 2194 / 2022. Dt. 24.08.2022 as educational research is being activate on plot in the name of Anil Kumar Zamsing Yerne Secretary Krishna Sahayog Tantra Shikshan Santha Deori hereby utilization of plot certificate is issued.


OUT. No/MIDC/GON/E&MD  
SDGONDIA/2025/5196363  
MIDC, Sub- Division, Gondia.

Dated : 16/01/2025

  
8.01.2025  
Deputy Engineer,  
MIDC, Sub-Division,  
Gondia

DEORI INDUSTRIAL AREA  
 VILLAGE DEORI  
 TAL. DEORI DIST. GONDIA  
 Plot No P-3 Area 3125.0M<sup>2</sup>

N  
 SCALE  
 1:1000

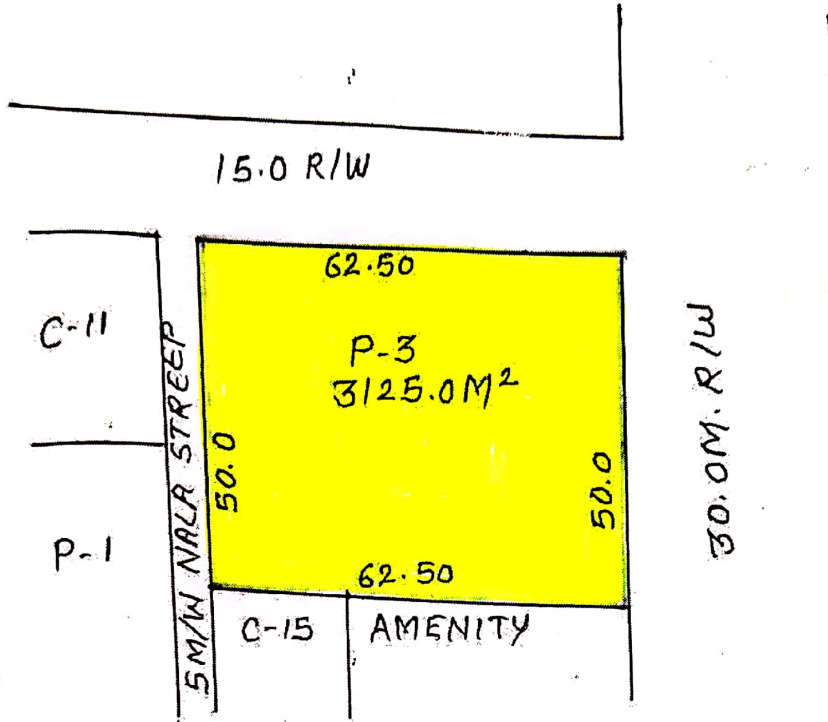

*(Signature)*  
 ANILKUMAR Z. YERNE  
 SECRETARY M/S-KRUSHNA SAHAYOGI  
 TANTRA SHIKSHAN SANSTHA DEORI  
 DIST. GONDIA



*(Signature)*  
 Surveyor  
 MIDC, Nagpur

द व र	
६५७	२०२२
२२	२५

*(Signature)*  
 Regional Officer  
 M.I.D.C., Nagpur

*(Signature)*  
 DE Gondia  
 Deputy Engine.  
 M.I.D.C Sub-Division,  
 Gondia



